



STATE OF ALASKA
DEPARTMENT OF TRANSPORTATION
AND
PUBLIC FACILITIES


SOUTHEAST REGION
RIGHT OF WAY MAP
ALASKA PROJECT
HAINES
SAWMILL CREEK
CULVERT REPLACEMENT
HRM-0003(114) ~ 69081



SURVEYOR'S CERTIFICATE

I HEREBY CERTIFY that I am properly registered and licensed to practice land surveying in the State of Alaska and that this plat was made by me or under my supervision. I declare that this plat was based upon the monuments recovered during State of Alaska Locations Survey dated _____ and that all dimensions and other details are accurate.

Robert B. Murphy 1-6-10
Robert B. Murphy LS-7331 Date

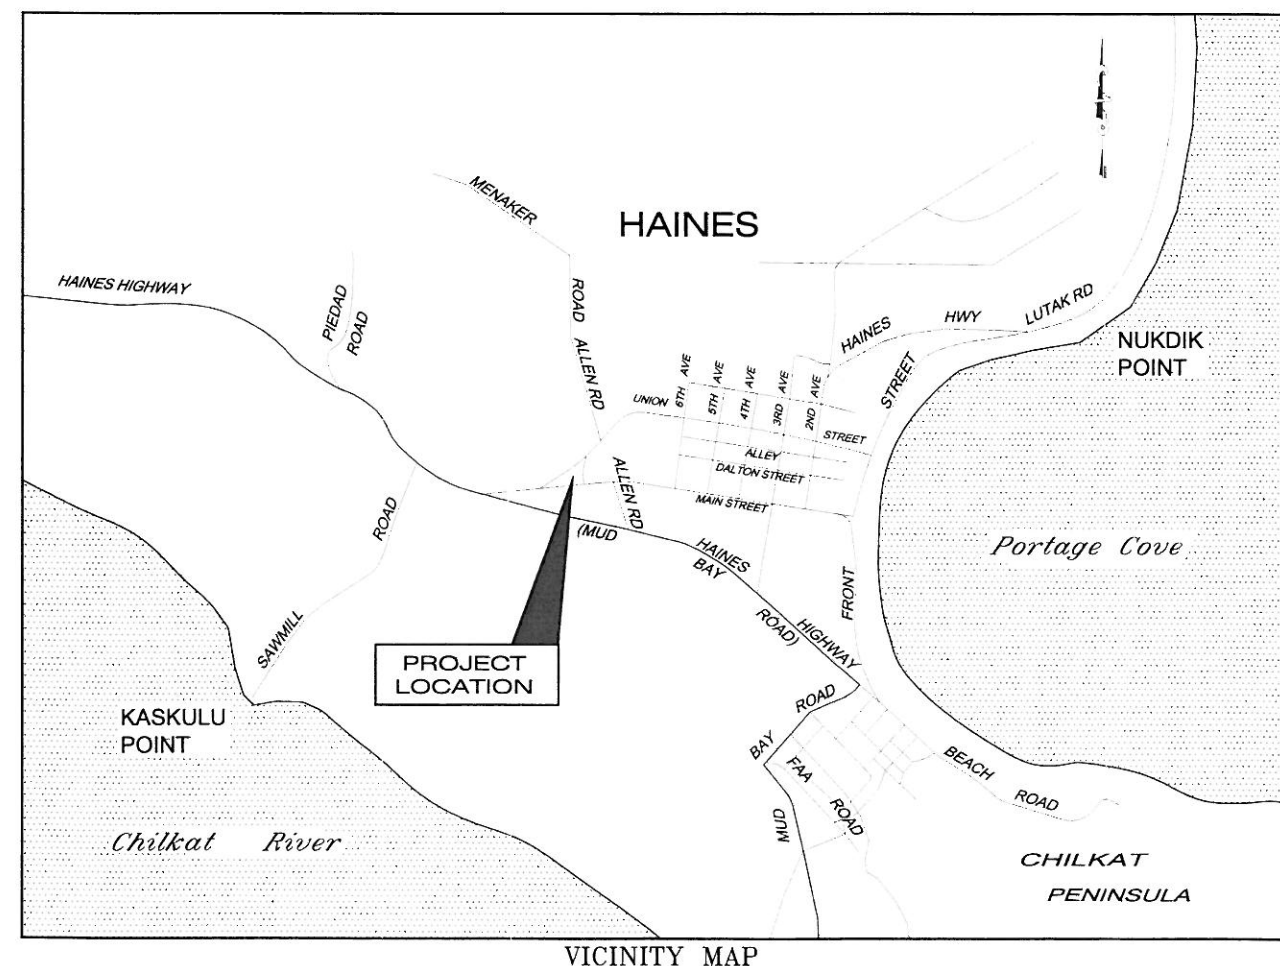


STATE OF ALASKA
DEPARTMENT OF TRANSPORTATION
AND
PUBLIC FACILITIES

APPROVED 1-6-10
Date

Robert B. Murphy
CHIEF RIGHT OF WAY AGENT

HAINES RECORDING DISTRICT
STATE BUSINESS, NO FEE

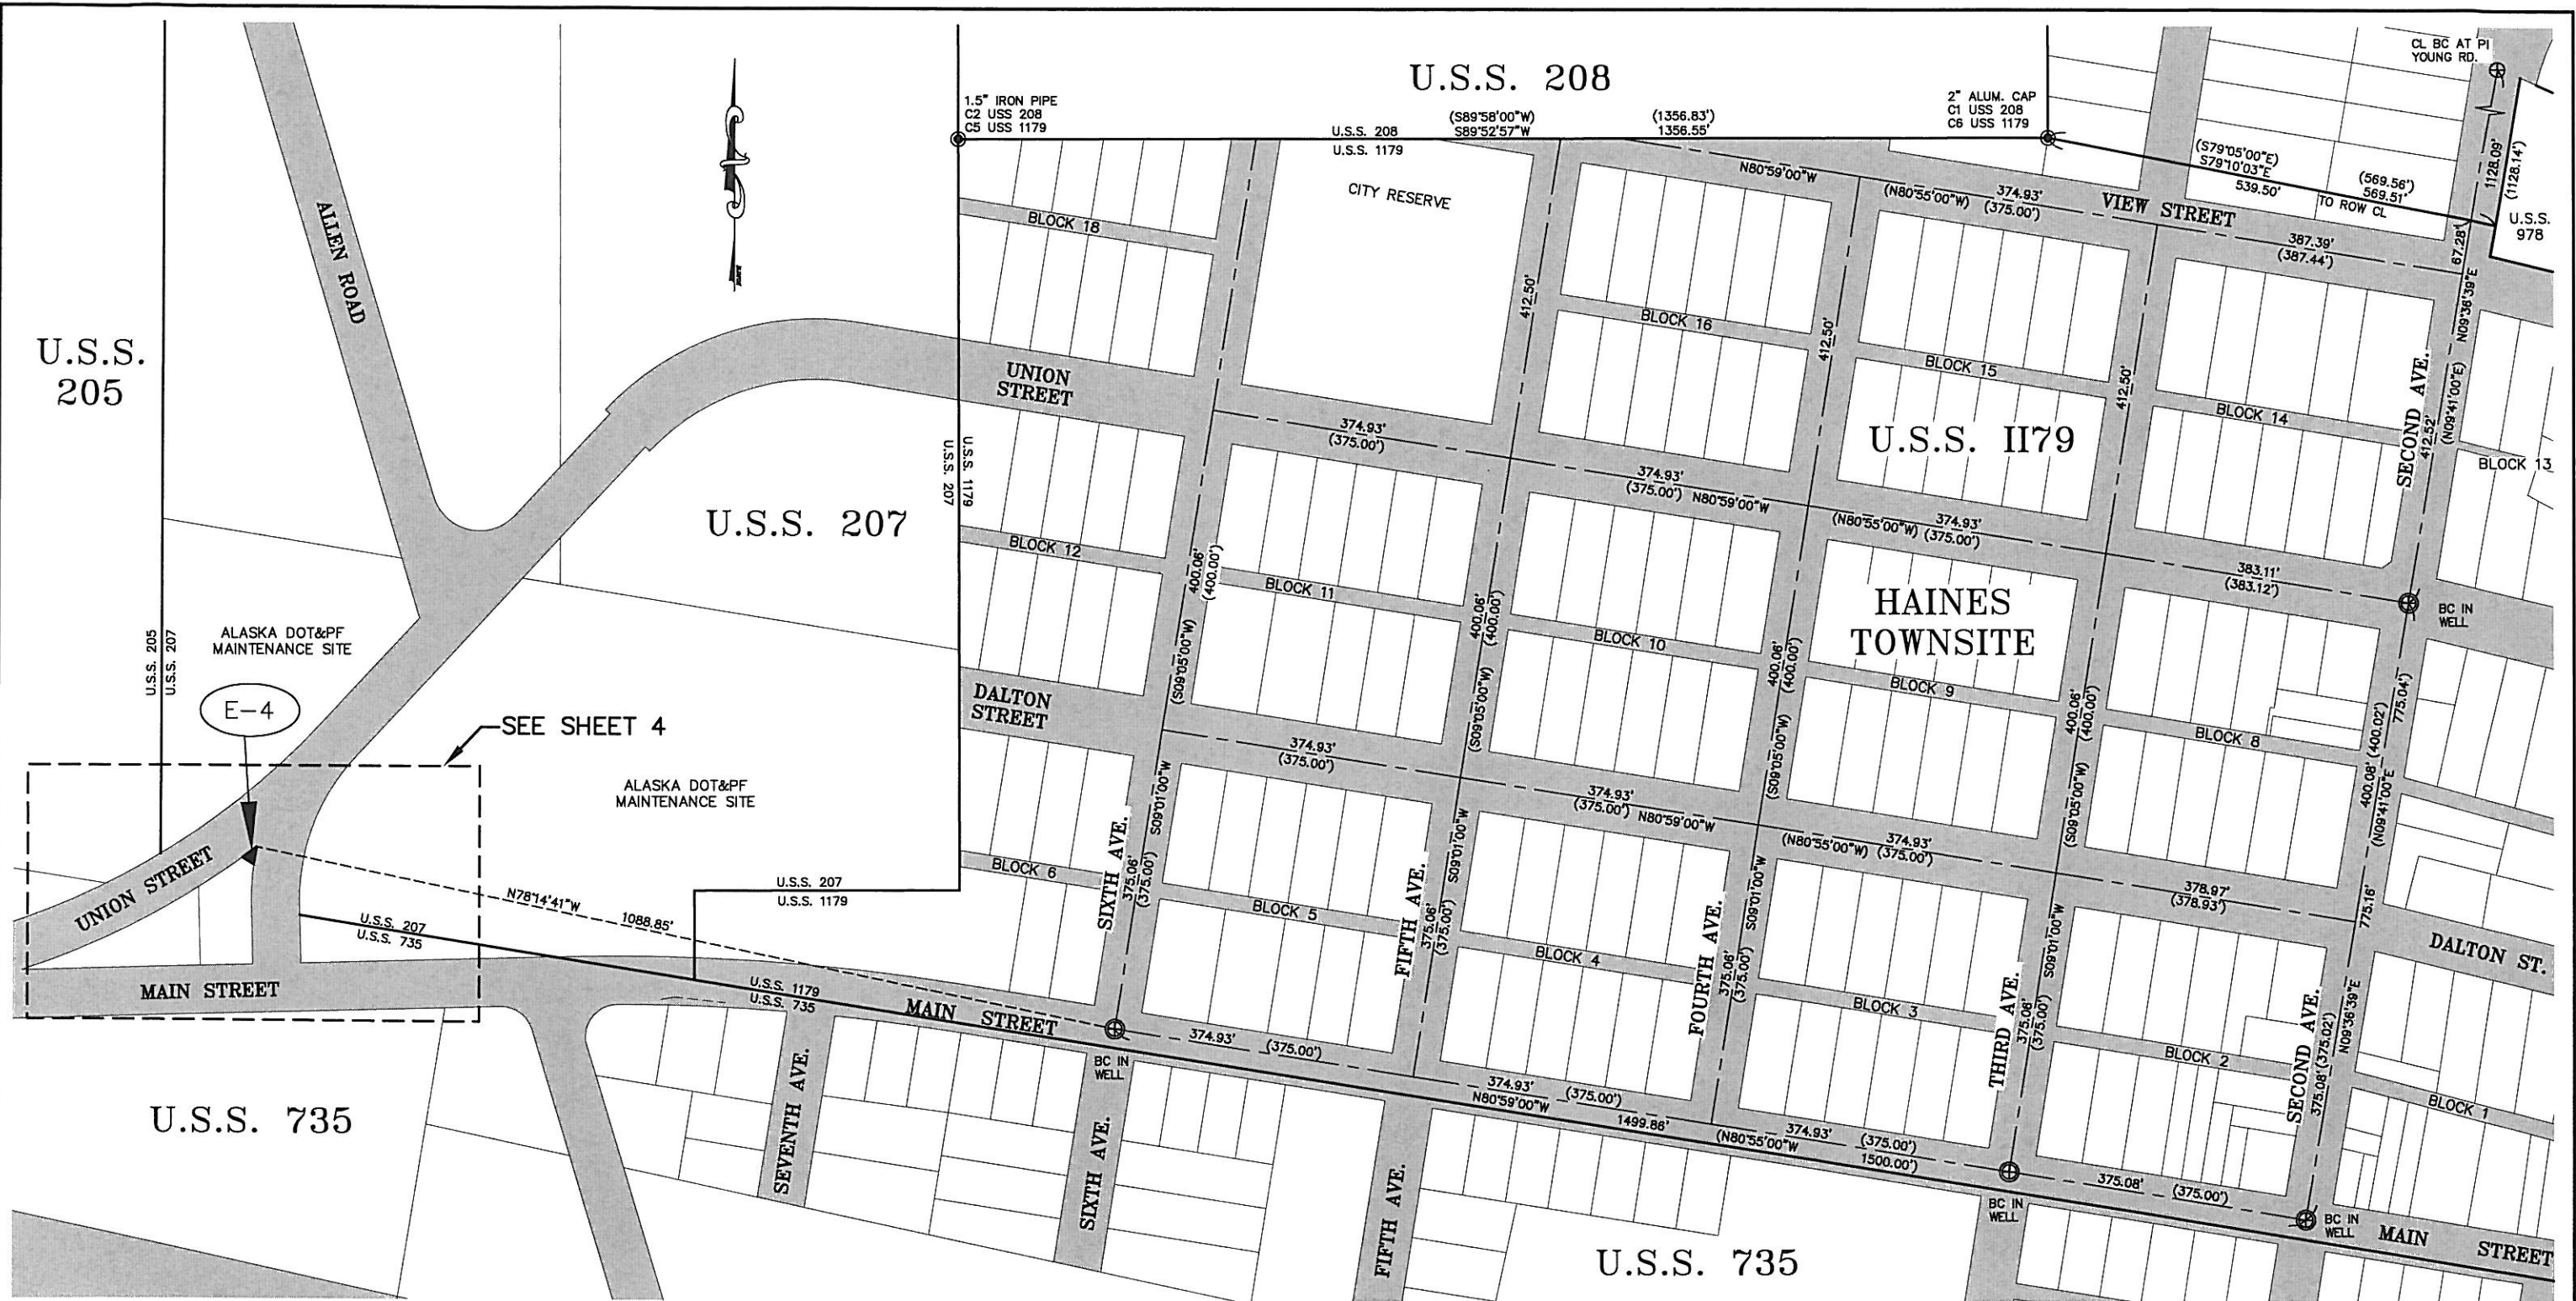

GENERAL NOTES

1. THE HORIZONTAL CONTROL FOR THIS PROJECT IS A LOCAL GROUND COORDINATE SYSTEM BASED ON STATIC GPS OBSERVATIONS. THE GEODETIC COORDINATES WERE CONVERTED TO ALASKA STATE PLANE ZONE 1 NAD83 FEET. THESE STATE PLANE COORDINATES WERE ROTATED SCALED AND TRANSLATED TO ESTABLISH A LOCAL COORDINATE SYSTEM REFERENCED TO GEODETIC NORTH.
2. WHERE RECORD COURSES DIFFER FROM MEASURED OR COMPUTED COURSES, THE RECORD COURSE IS IN PARENTHESIS.
3. THE PURPOSE OF THESE PLANS IS TO DEFINE THE RIGHT OF WAY FOR PROJECT HRM-0003(114), 69081, SAWMILL CREEK CULVERT REPLACEMENT.
4. THE RIGHT OF WAY SHOWN ON THESE PLANS IS BASED ON THE HAINES TOWNSITE PLAT, U.S.S. 1179 AND A US ARMY CORPS OF ENGINEERS REAL ESTATE MAP DATED NOVEMBER 2, 1962.
5. THE PREPARATION OF THESE PLANS WAS DIRECTLY SUPERVISED BY THE SENIOR RIGHT OF WAY AGENT, TITLES AND PLANS SECTION, SOUTHEAST REGION.

RIGHT OF WAY NOTES

1. THE CENTER LINE MONUMENTS ON SECOND AVENUE AND MAIN STREET ARE ACCEPTED AS MARKING THE RIGHT OF WAY CENTER LINE. THE RIGHT OF WAY CENTER LINES ARE PRORATED AS SHOWN.
2. THE WIDTH OF SECOND, THIRD, FOURTH, FIFTH & SIXTH AVENUES IS 60'.
3. THE WIDTH OF DALTON, UNION, & VIEW STREETS WEST OF SECOND AVE. IS 75' THROUGH THE HAINES TOWNSITE. THE WIDTH OF UNION STREET IS 60' THROUGH USS 205 AND MOST OF USS 207.
4. THE RIGHT OF WAY CENTER LINE ON MAIN STREET IS 25' SOUTHERLY OF THE PROPERTY LINE AS SHOWN ON THE HAINES TOWNSITE PLAT, U.S.S. 1179.

LEGEND

- EXISTING RIGHT OF WAY
- RIGHT OF WAY CENTER LINE
- U.S. SURVEY LINE
- UNSURVEYED LINE

STATE OF ALASKA			
DEPARTMENT OF TRANSPORTATION			
&			
PUBLIC FACILITIES			
RIGHT OF WAY MAP			
ALASKA PROJECT NO.			
HRM-0003(114) ~ 69081			
HNS-SAWMILL CREEK CULVERT REPLACEMENT			
DRAWN	ROW	DATE	7/2008
CHECKED		DATE	
		SCALE	1"=100'
		SHEET	3 OF 4

